

POLDER: 40/2, PATHARGHATA, BORGUNA, MAP SHOWING PROPOSED INTERVENTION

CEIP-1



Key Information: Polder 40/2

Embankment	: 34.4 Km
Drainage Channel	: 33.6 Km
Drainage Sluice	: 12 nos.
Flushing Sluice	: 18 nos.
Slope protection	: 1.137 Km
Project area	: 4453 ha
Total vent of sluice	: 19 vent

Polder 39/1A

Polder 40/2

Polder 40/1

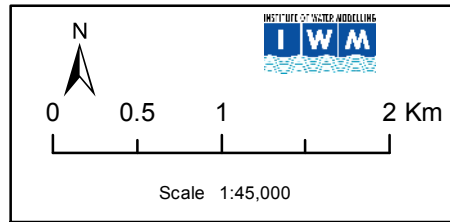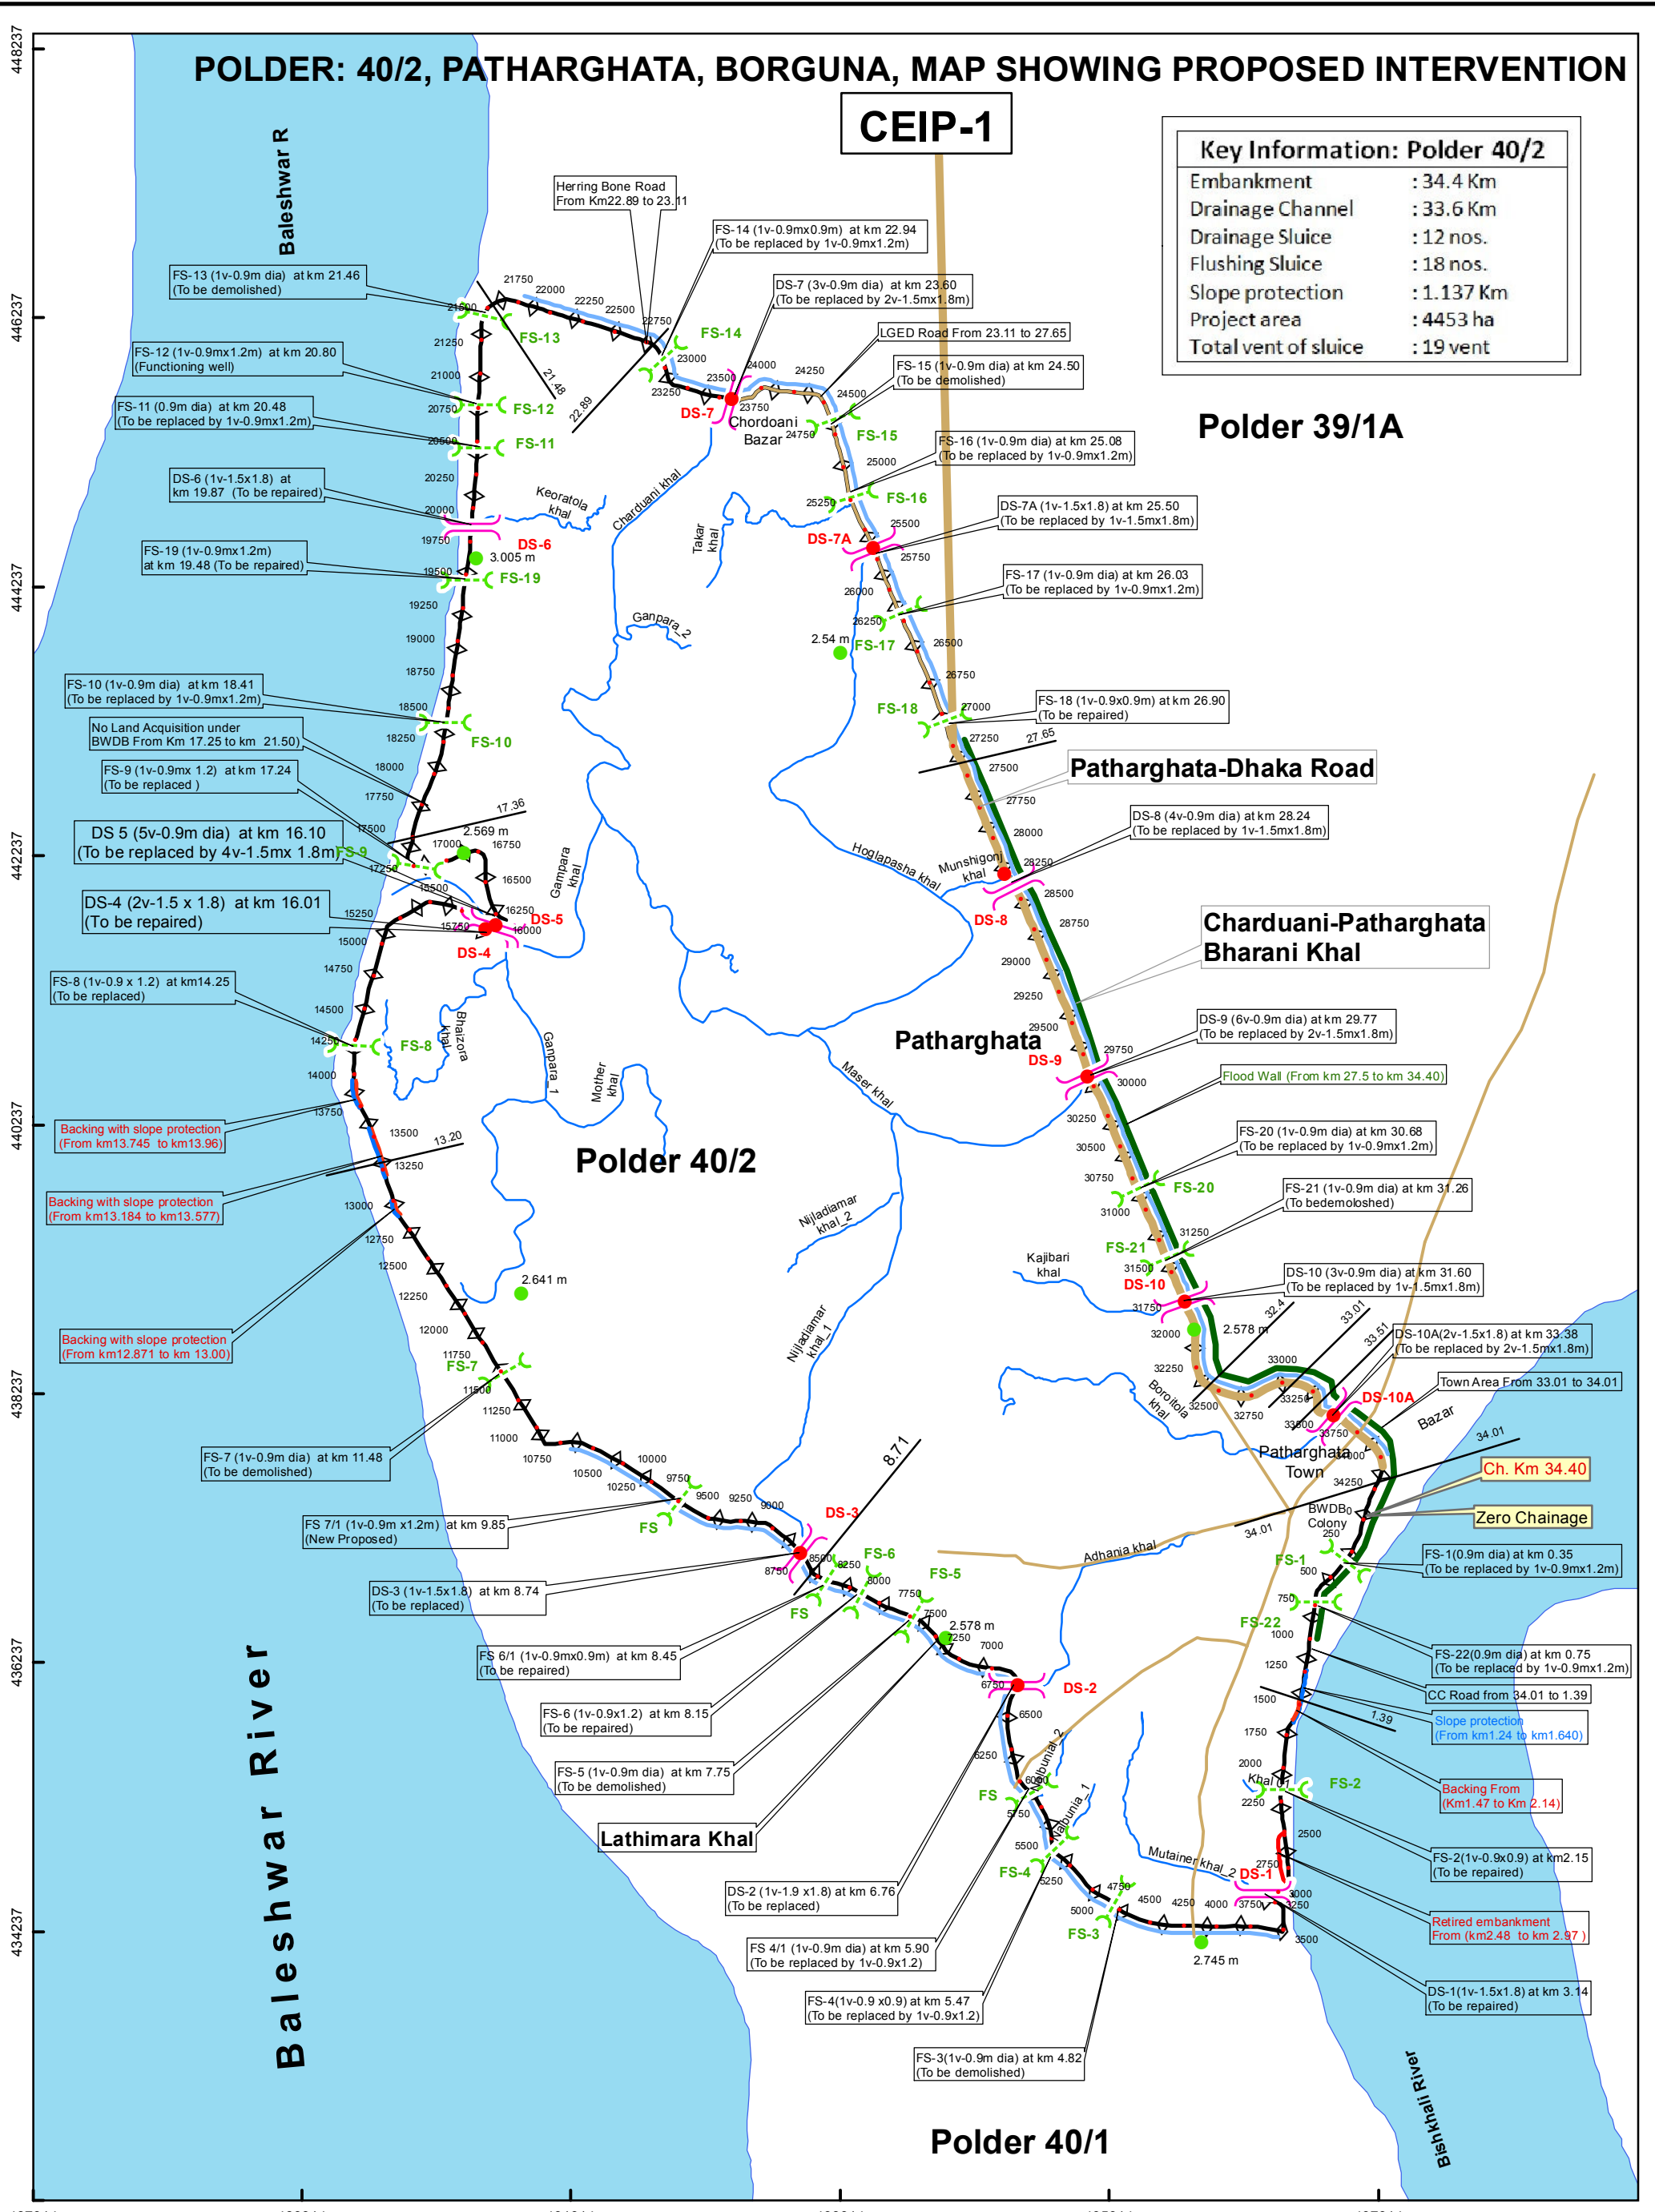

Legend

● PBM	— Backing	— Khal
— Drainage Sluice	— Flood Wall	— Embankment
- - - Flushing Sluice	— Retired Embankment	— River
— Road RHD	— Slope Protection	
— Road LGED		

Km 0.00 to 3.75	CL: 6.00m new PWD with side slope R/S 1:7 & C/S 1:2
Km 3.75 to 10.45	CL: 5.00m new PWD with side slope R/S 1:3 & C/S 1:2
Km 10.45 to 21.75	CL: 6.50m new PWD with side slope R/S 1:7 & C/S 1:2
Km 21.75 to 33.75	CL: 5.00m new PWD with side slope R/S 1:3 & C/S 1:2
Km 33.75 to 34.40	CL: 6.00m new PWD with side slope R/S 1:7 & C/S 1:2