



POLDER: 47/2, KALAPARA. PATUAKHALI, MAP SHOWING PROPOSED INTERVENTIONS CEIP-1

Key Information: Polder 47/2	
Embankment	: 17.49 Km
Drainage Channel	: 7.20 Km
Drainage Sluice	: 4 nos.
Flushing Sluice	: 5 nos.
Bank protection	: 0.52 Km
Project area	: 2065 ha
Total vent of sluice	: 5 vent

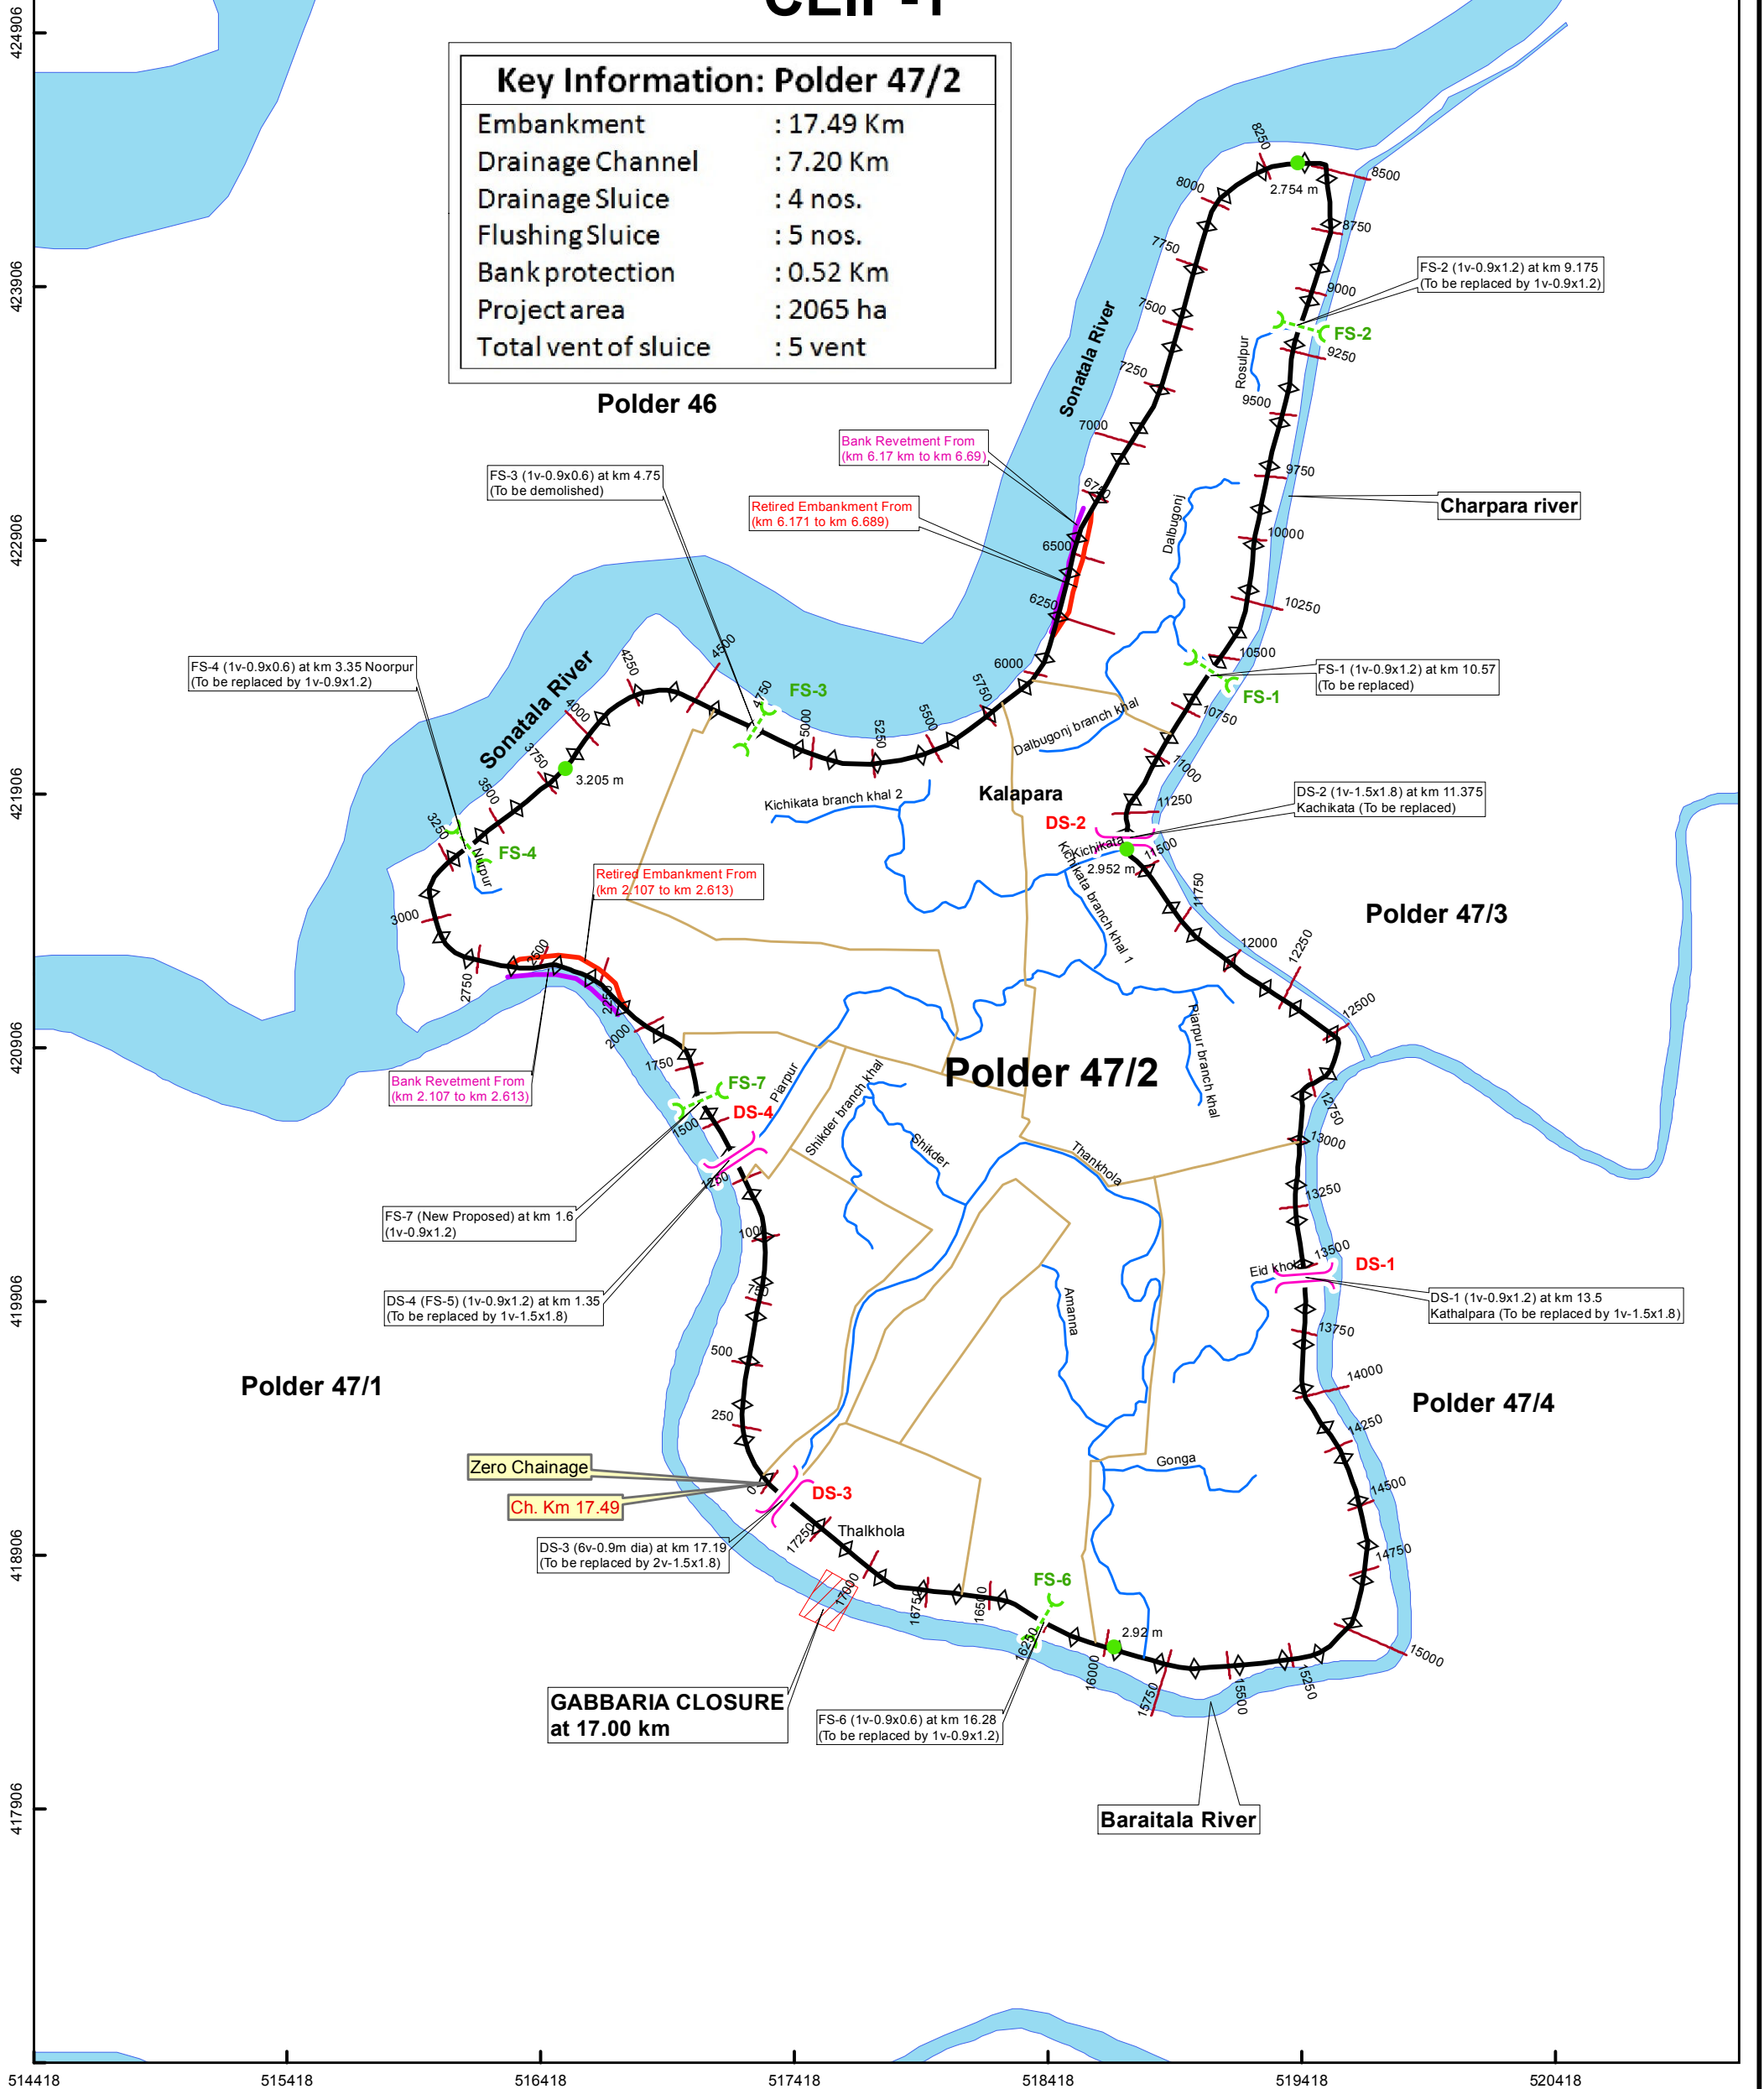

Legend	
	Embankment
	Bank Revetment
	Retired Embankment
	Khal
	PBM
	Road LGED
	Closure
	River
	Drainage Sluice
	Flushing Sluice

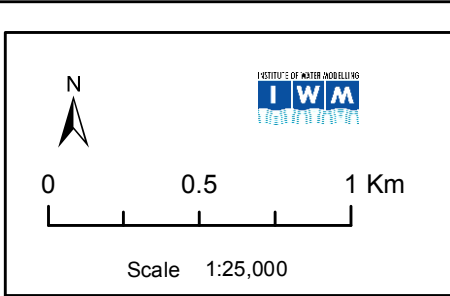

Km 0.00 to 2.535	CL: 4.5m new PWD with side slope R/S 1:3 & C/S 1:2
Km 2.535 to 8.825	CL: 5.00m new PWD with side slope R/S 1:3 & C/S 1:2
Km 8.825 to 17.49	CL: 4.5.m new PWD with side slope R/S 1:3 & C/S 1:2