
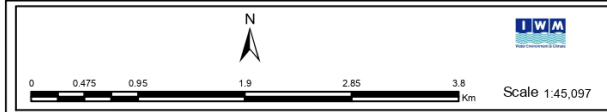


# POLDER: 23, KHULNA, MAP SHOWING PROPOSED INTERVENTIONS

CEIP-1

## Key Information: Polder-23

- (a) Embankment: 36.75 km
- (b) Re-sectioning of Embankment: 36.75 km
- (c) Retired Embankment : 0.50 Km
- (d) Drainage Sluice (Replace) : 11 Nos.
- (e) Drainage Sluice (New): 2 Nos.
- (f) Flushing Sluice(Replace) : 12 Nos.
- (g) Slope Protection Works : 3.00 Km
- (h) Re-excavation of Drainage Channel: 20.15 Km
- (i) Project Area: 5910 ha.

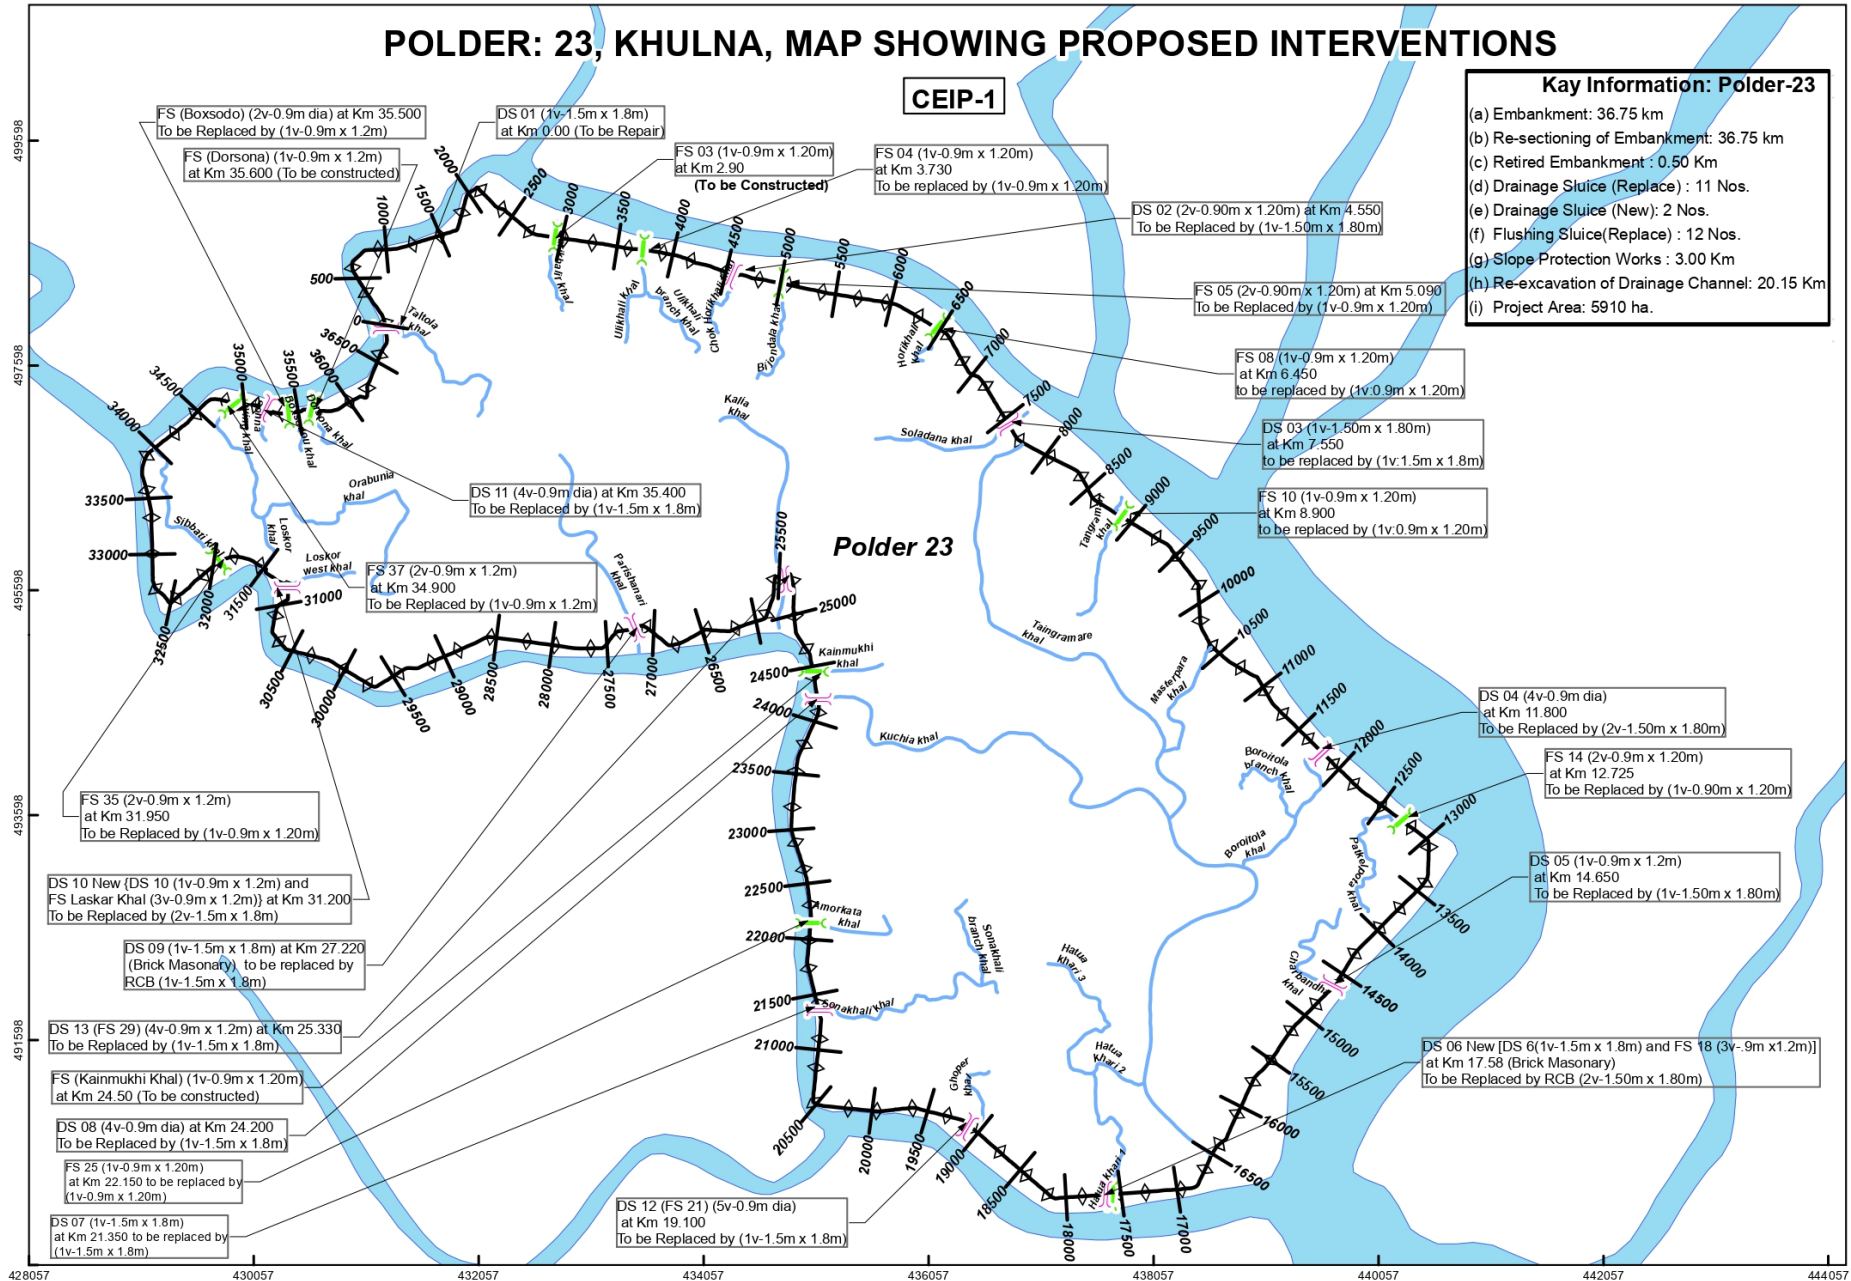

Polder 23:  
 Km 0.00 to 36.75  
 CL: 5.00m PWD Km PWD with side slope  
 R/S: 1:3 & C/S: 1:2

