
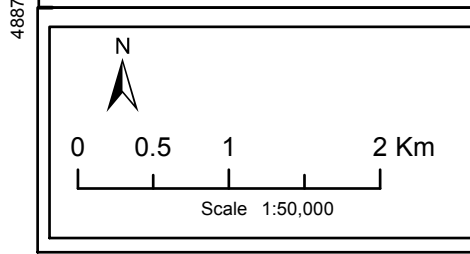


POLDER: 35/3, BAGERHAT, MAP SHOWING PROPOSED INTERVENTIONS

CEIP-1

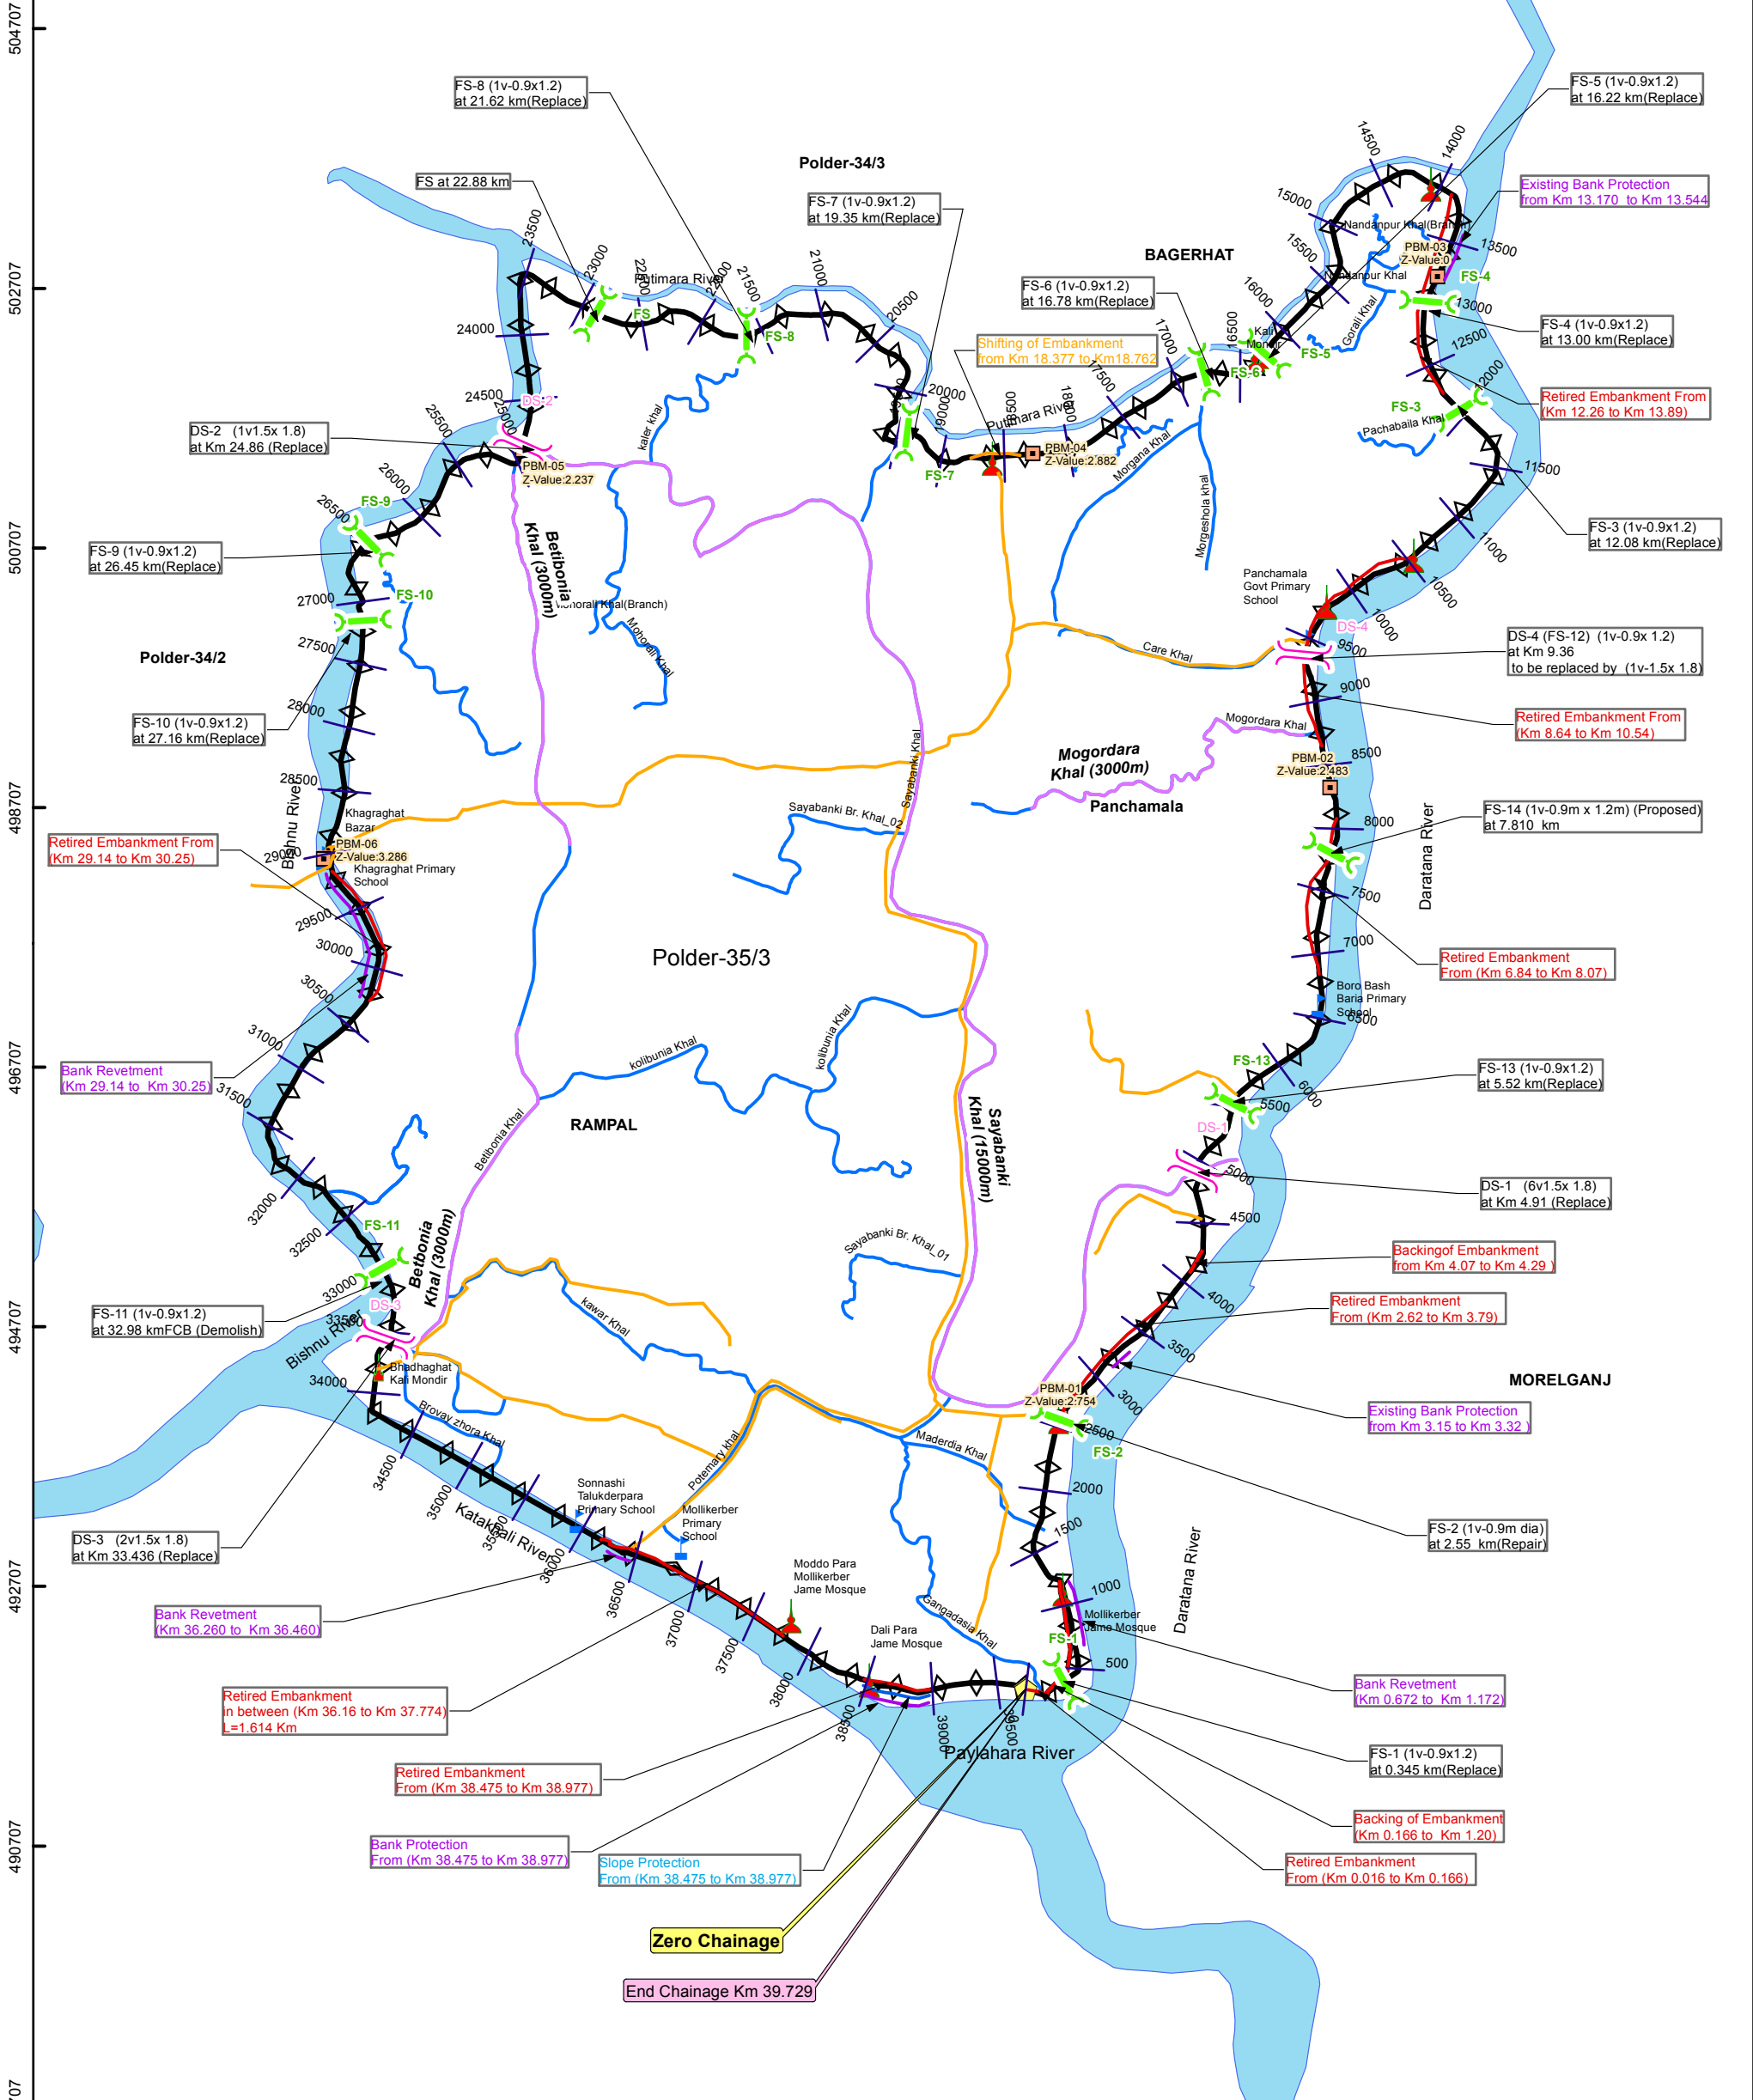

Legend	
	Mosque
	Mondir
	Bazar
	Primary School
	Zero Chainage
	Drainage Sluice (D/S)
	Flushing Sluice (F/S)
	Proposed Embankment
	Re-excavation of Khal
	Afforestation
	Retirement of Embankment
	Slope Protection
	Backing of Embankment
	Bank Revetment
	River Network

Km 0.00 to 40.00
with side slopes

CL: 4.50 mPWD
R/S 1:3 & 1:2