



POLDER: 43/2C, GALACHIPA, PATUAKHALI, MAP SHOWING PROPOSED INTERVENTIONS

CEIP-1

Key Information: Polder 43/2C	
Embankment	: 25.53 Km
Drainage Channel	: 24.55 Km
Drainage Sluice	: 8 nos.
Flushing Sluice	: 14 nos.
Slope protection	: 0.261 Km
Bank Protection	: 0.50 Km
Project area	: 2753 ha
Total vent of sluice	: 17 vent

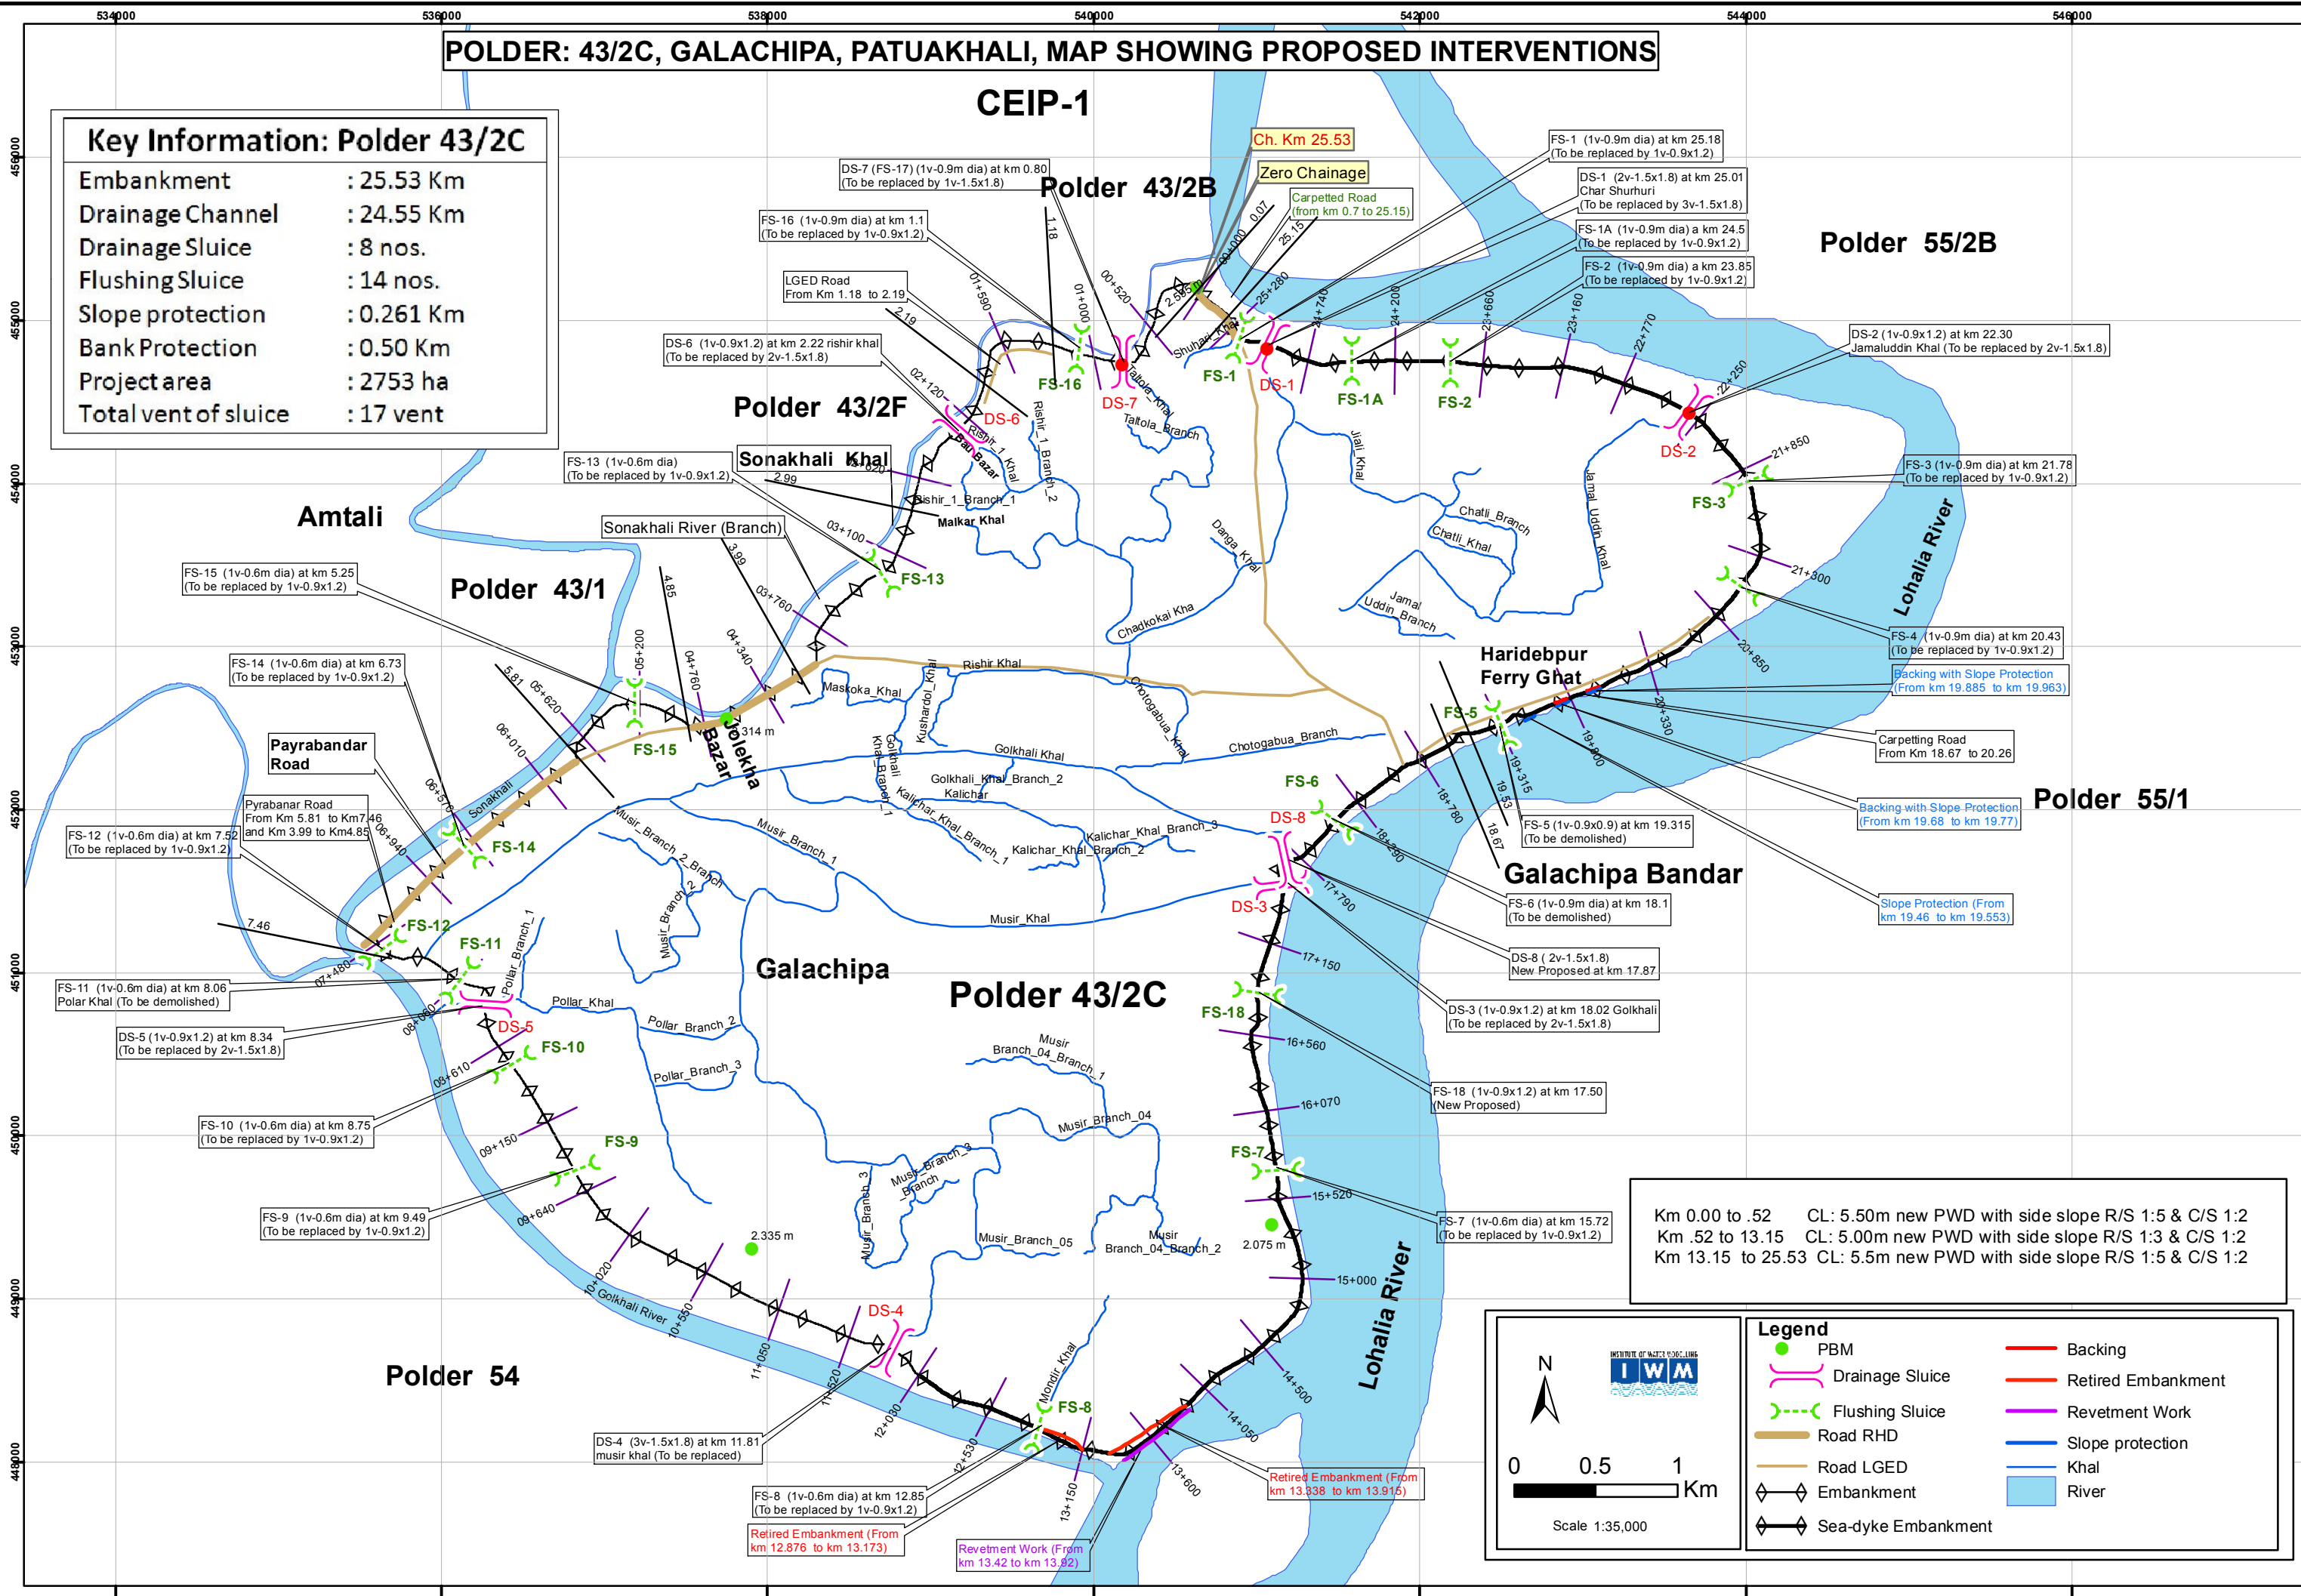

Km 0.00 to .52 CL: 5.50m new PWD with side slope R/S 1:5 & C/S 1:2
 Km .52 to 13.15 CL: 5.00m new PWD with side slope R/S 1:3 & C/S 1:2
 Km 13.15 to 25.53 CL: 5.5m new PWD with side slope R/S 1:5 & C/S 1:2

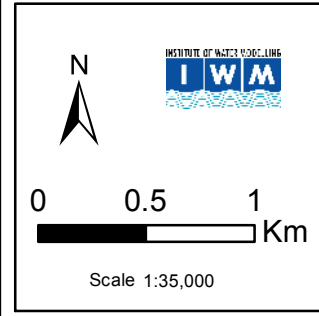

Legend			
	PBM		Backing
	Drainage Sluice		Retired Embankment
	Flushing Sluice		Revetment Work
	Road RHD		Slope protection
	Road LGED		Khal
	Embankment		River
	Sea-dyke Embankment		