
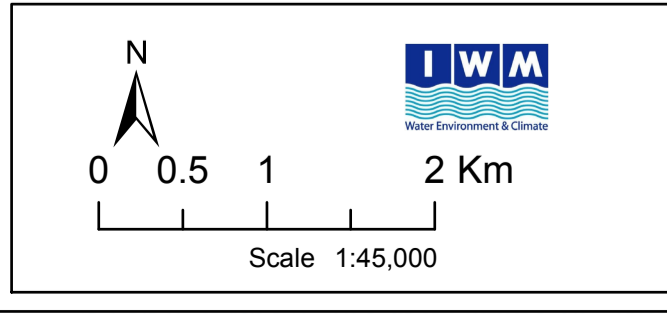


POLDER: 35/1, BAGERHAT, MAP SHOWING PROPOSED INTERVENTIONS

CEIP-1

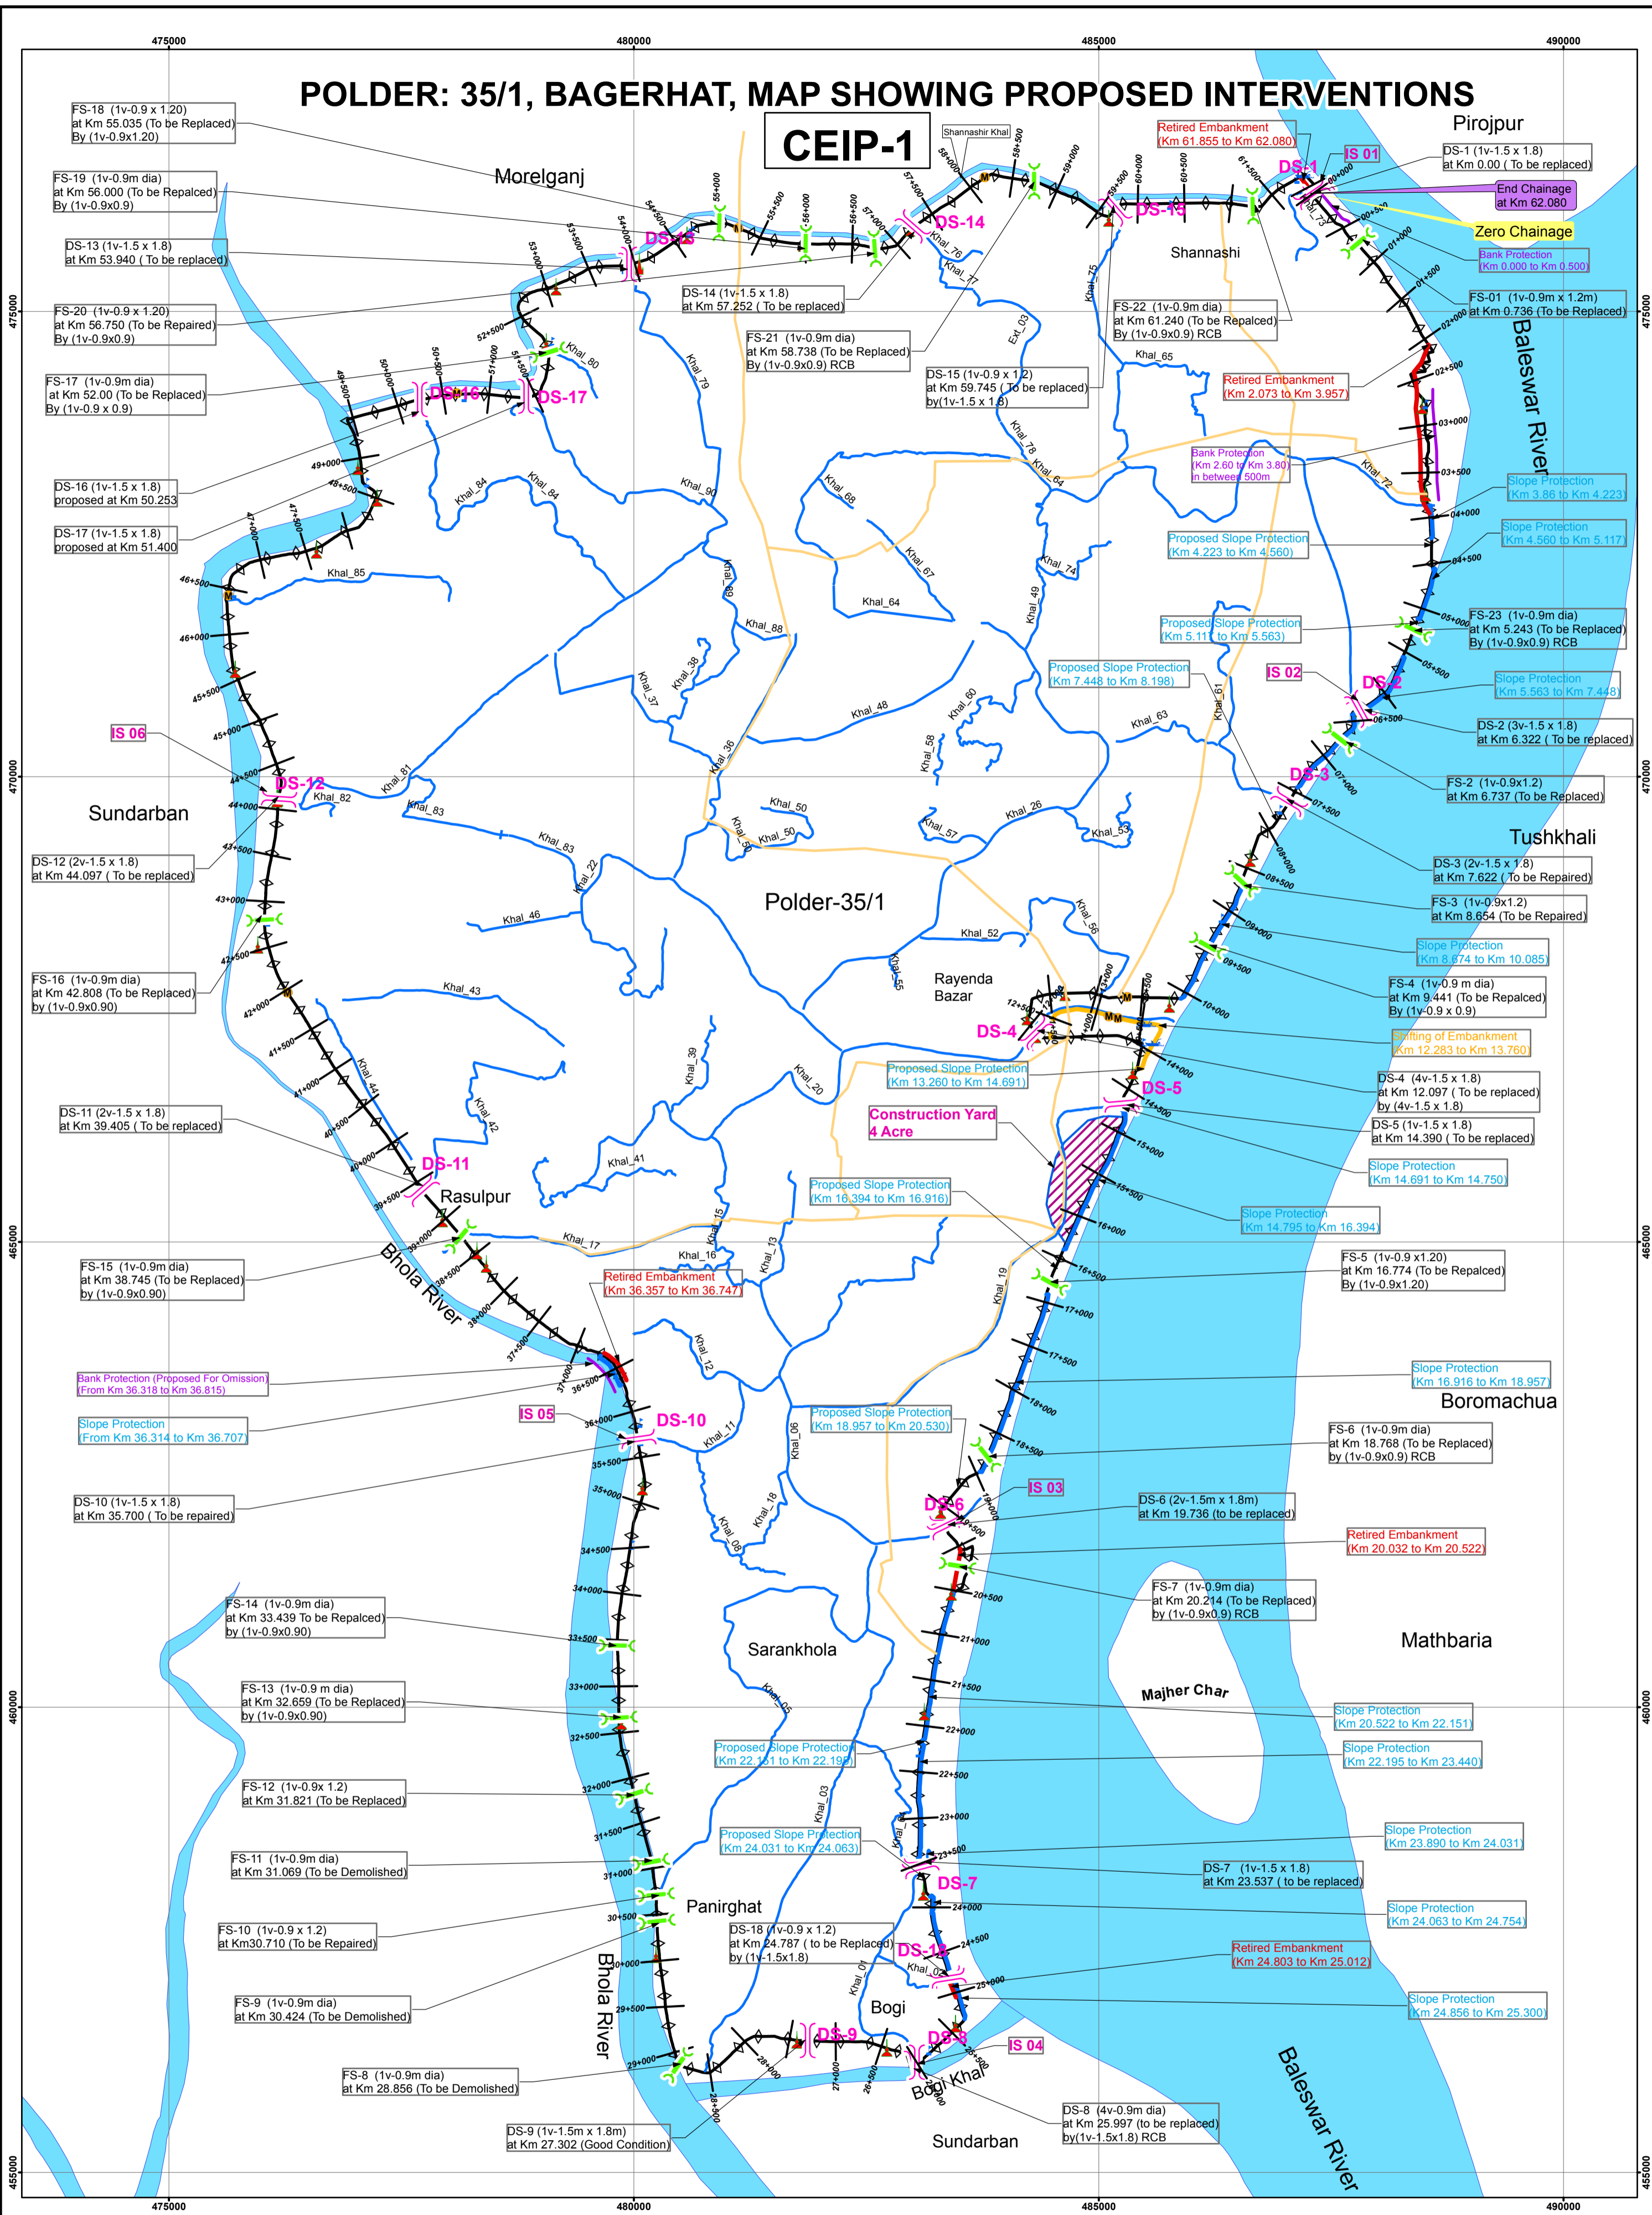

Legend	
	Mosque
	Mondir
	Bazar
	Primary School
	Zero Chainage
	Drainage Sluice (D/S)
	Flushing Sluice (F/S)
	Proposed Embankment
	Khal Network
	Afforestation
	Proposed Slope Protection
	Bank Protection
	Retired Embankment
	Slope Protection
	River Network

1.Km 0.00 to 10.200	CL: 6.00 mPWD with side slope RS 1:3 & CS1:2	5.Km 19.000 to 20.200	CL: 6.50 mPWD with side slope RS 1:3 & CS1:2
2.Km 10.200 to 12.900	CL: 5.00 mPWD with side slope RS 1:3 & CS1:2	6.Km 20.200 to 25.800	CL: 6.50 mPWD with side slope RS 1:5 & CS1:2
3.Km 12.900 to 13.400	CL: 6.50 mPWD with side slope RS 1:3 & CS1:2	7.Km 25.800 to 62.995	CL: 5.00 mPWD with side slope RS 1:3 & CS1:2
4.Km 13.400 to 19.000	CL: 6.50 mPWD with side slope RS 1:5 & CS1:2	8.Km 62.995 to 63.220	CL: 6.00 mPWD with side slope RS 1:3 & CS1:2